

WYATT RD DEVELOPMENT

9 WYATT ROAD,
BURNSIDE, SA, 5066



DRAWING LIST

DRAWING NUMBER SHEET TITLE

2200	LEVEL 00 + LEVEL 01 FLOOR PLANS
2202	PERSPECTIVES
2203	ELEVATIONS - D1
2204	PERSPECTIVES
2205	ELEVATIONS - D2
2206	FENCE + RETAINING WALL ELEVATIONS

Recent revision history	Description	Date	Notes & Legend
# Status			Contractor must verify all dimensions on site before commencing work or preparing shop drawings. Do not scale drawings.

Date generated: 21/05/2025 5:06:48 PM X:\1. JOB FILES\2025\MAYFAIR BG_STEWART - 9 Wyatt rd, Burnside\A03_Cad Files\Revit\Model\MAYFAIR BG_STEWART - 9 Wyatt rd, Burnside_PD.rvt

Project
**2 ABUTTING 2 STOREY
DWELLINGS AT NO. 9 WYATT RD
BURNSIDE**

Client
STEWART FAMILY

Issuer
**D'ANDREA
ARCHITECTS**

Suite 11, 467 Fullarton Road, Highgate SA 5063
T: 08 6072 6632
E: info@dandreaarchitects.com.au
W: www.dandreaarchitects.com.au
© D'ANDREA ARCHITECTS PTY.LTD.

Project number: _____ Size check: _____
Project Number: 25mm
Checked: _____ Approved: _____ Sheet size: _____ Scale: _____
Checker: _____ Approver: _____

Sheet title
TITLE PAGE

Sheet number: _____ Revision: _____
Status: **0000**
PLANNING APPLICATION



Notes & Legend
Contractor must verify all dimensions on site before commencing work or preparing shop drawings. Do not scale drawings.

Project
2 ABUTTING 2 STOREY DWELLINGS AT NO. 9 WYATT RD BURNSIDE

Client
STEWART FAMILY




Project number _____ Size check _____
Project Number 2202 25mm
 Checked Approved Sheet size Scale
 Checker Approver A1


Sheet title
PERSPECTIVES

Sheet number _____ Revision _____
2202


Status
PLANNING APPLICATION

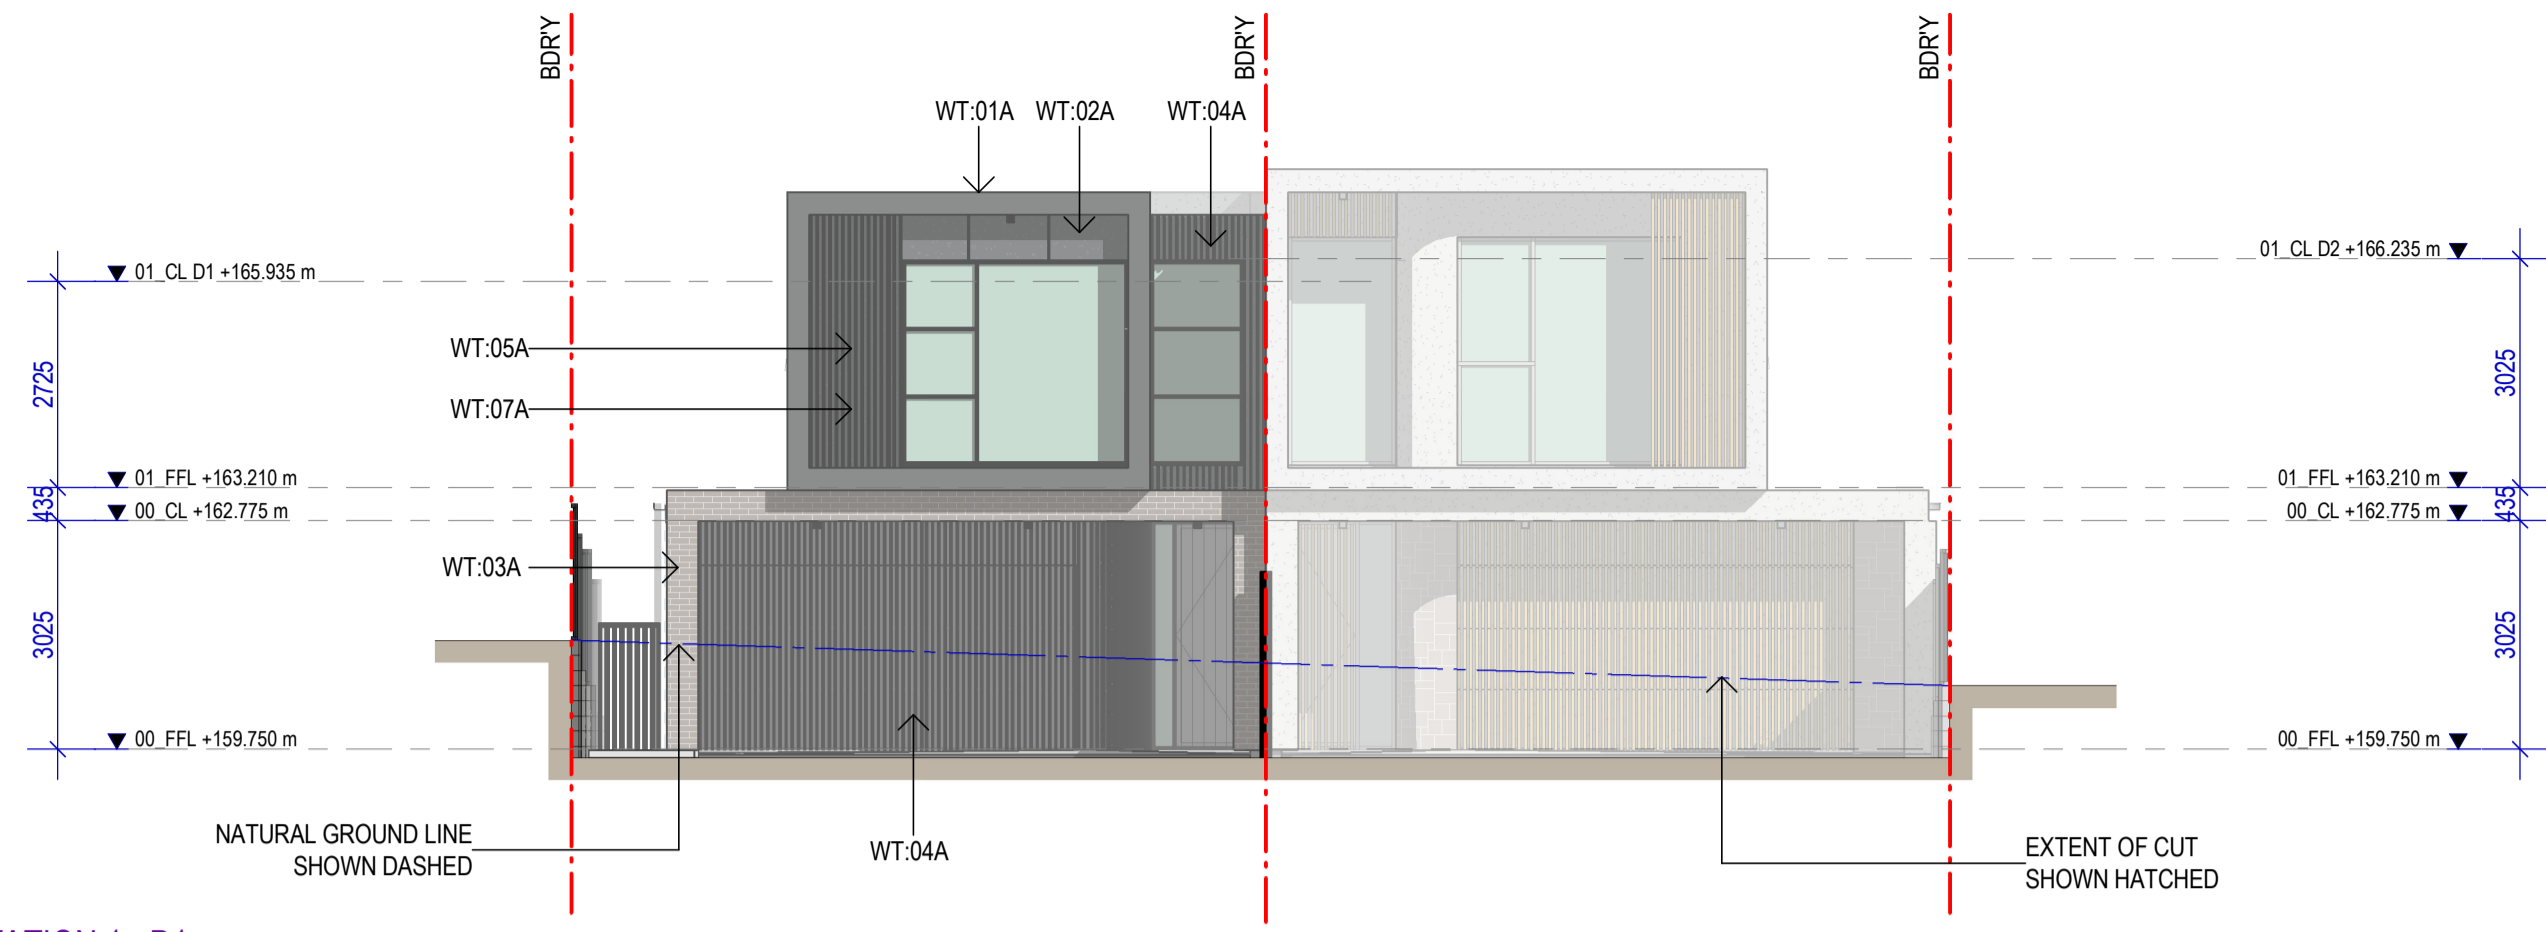


1 ELEVATION 1 - D1
SCALE 1:100

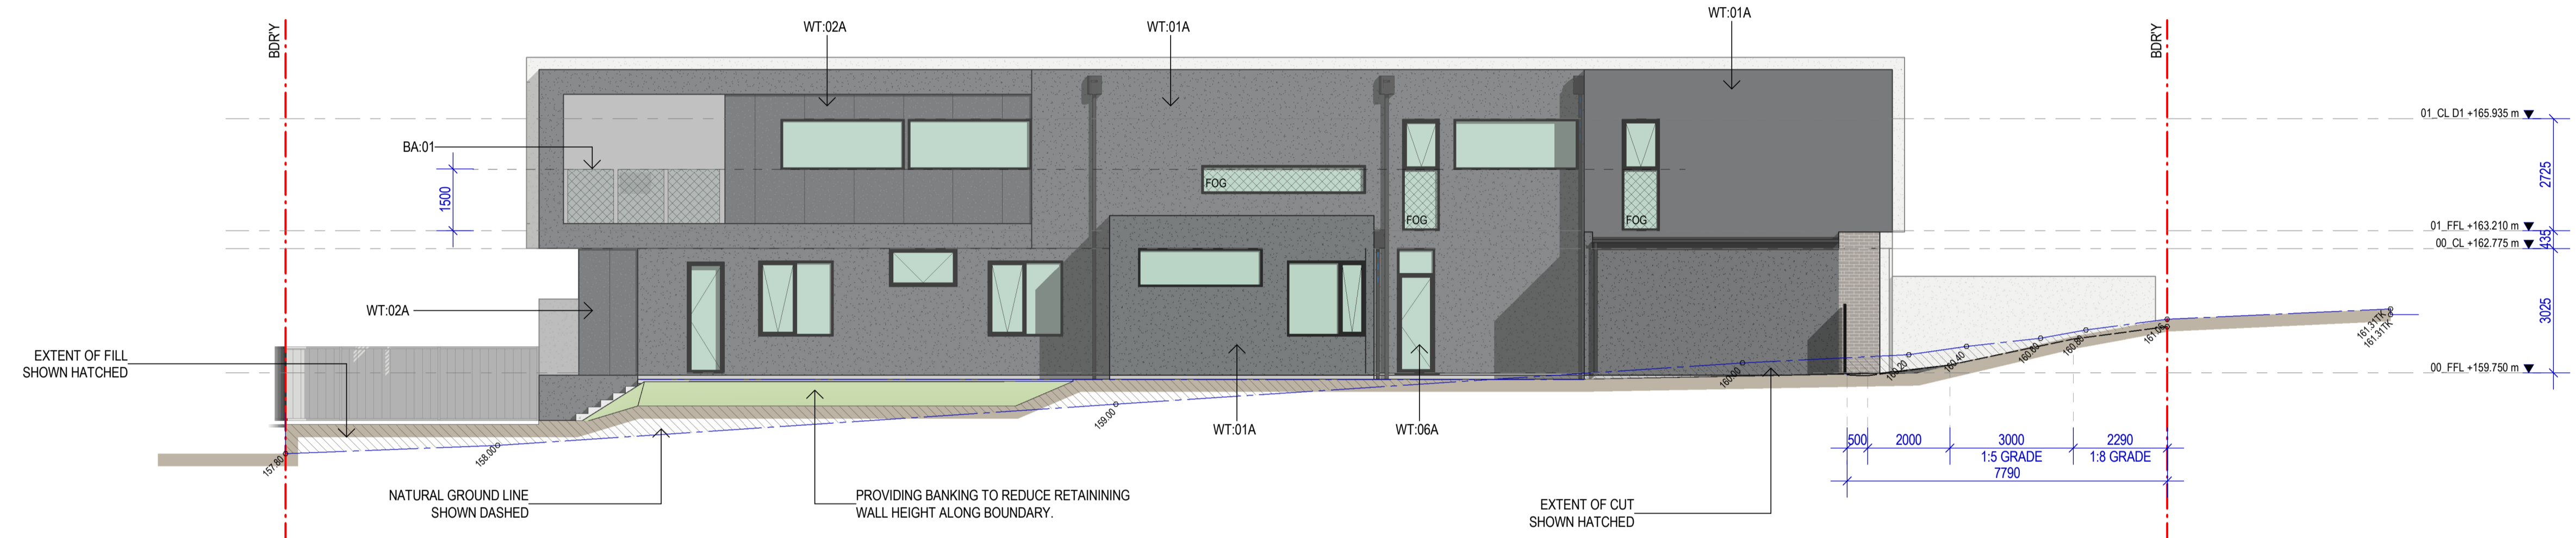

2 ELEVATION 2
SCALE 1:100

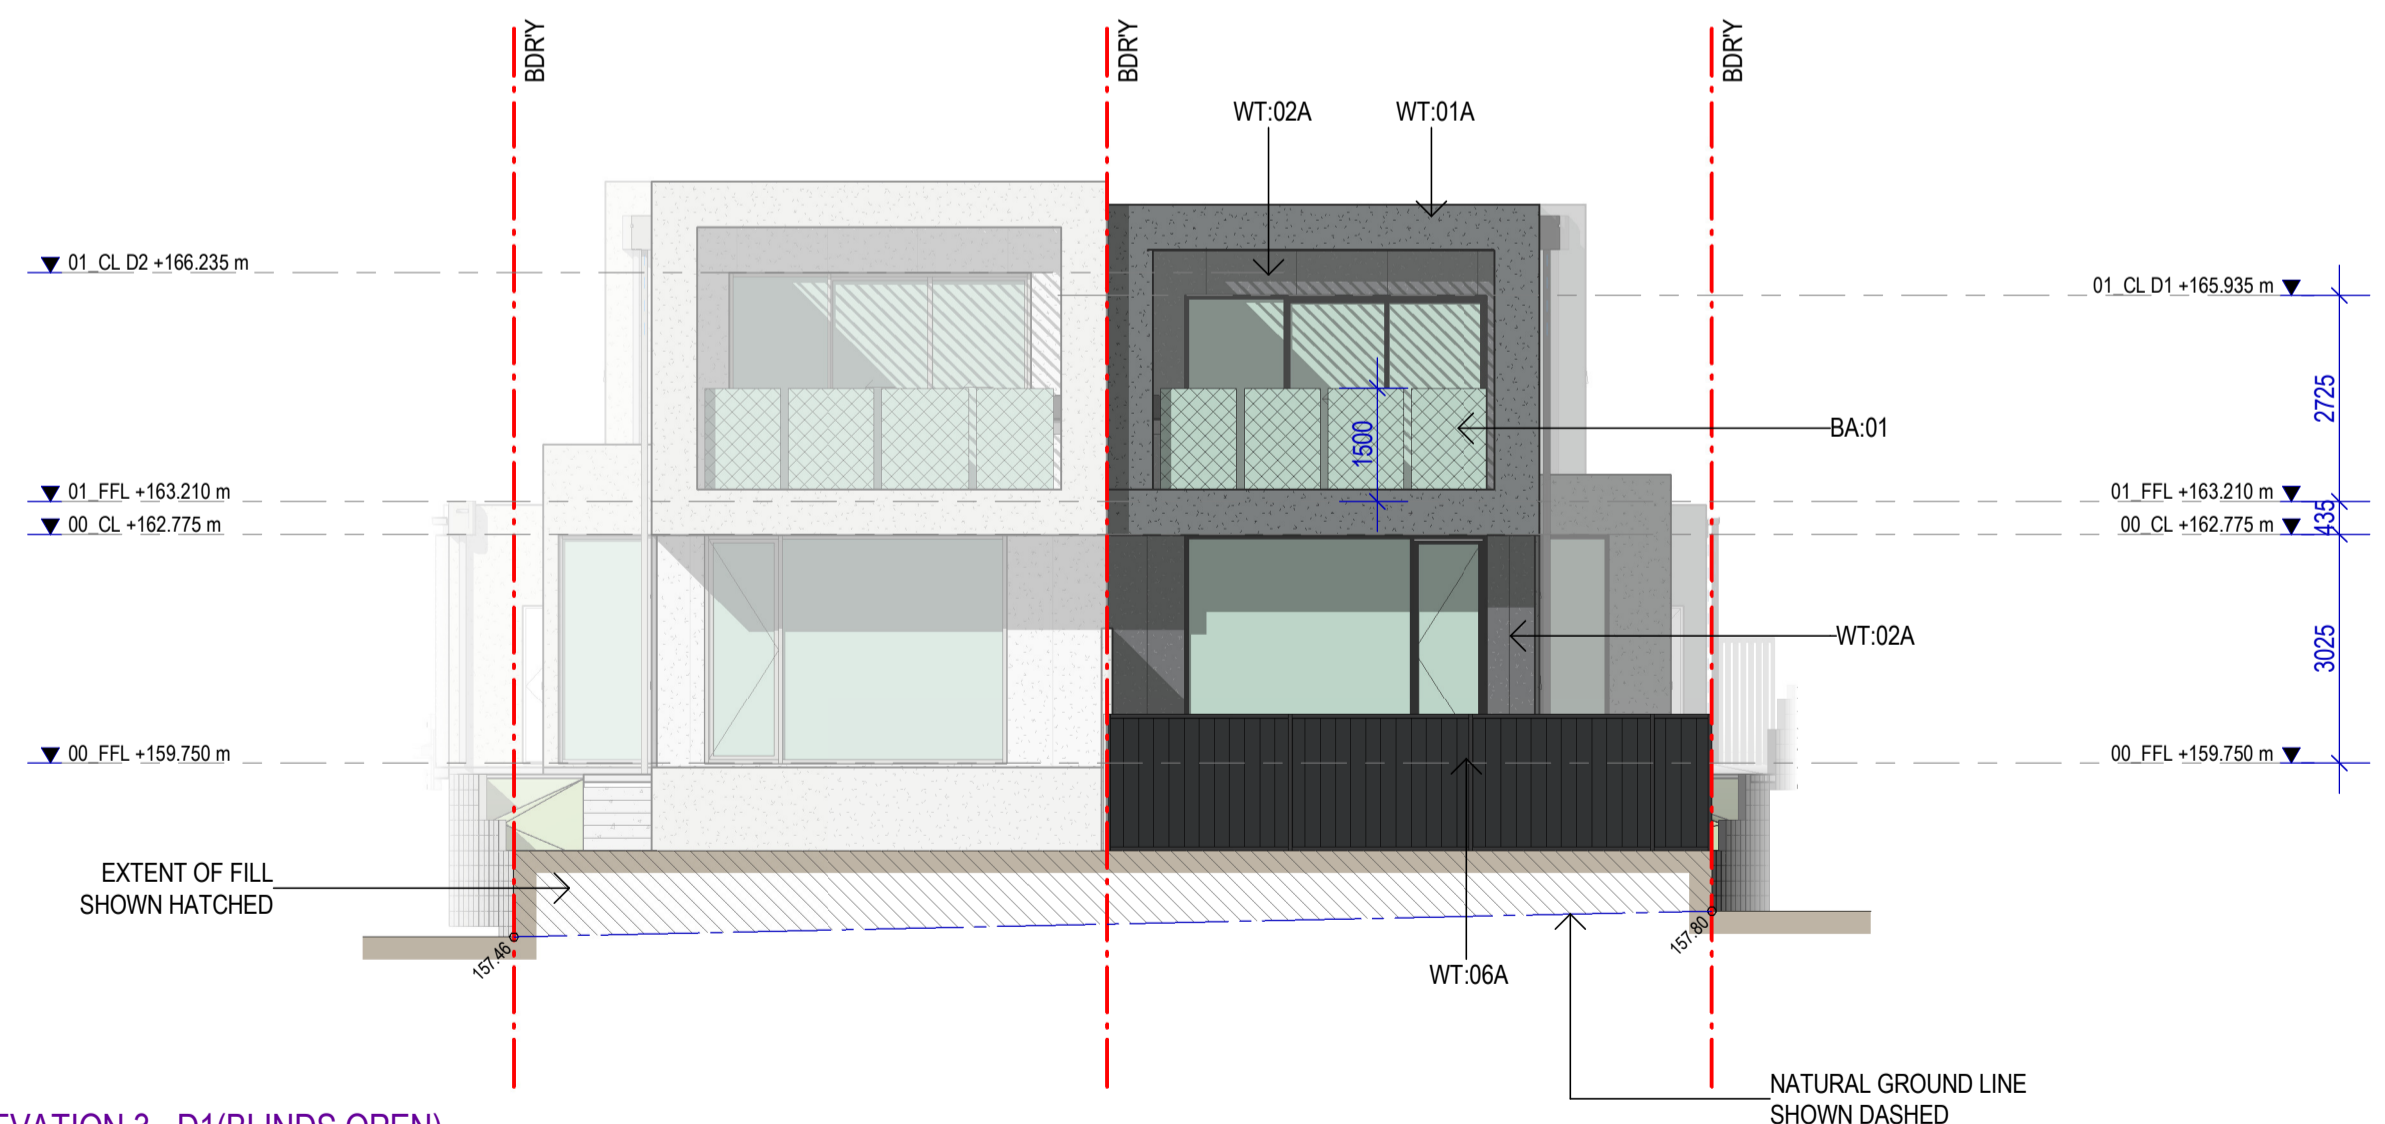

4 ELEVATION 3 - D1 (BLINDS OPEN)
SCALE 1:100

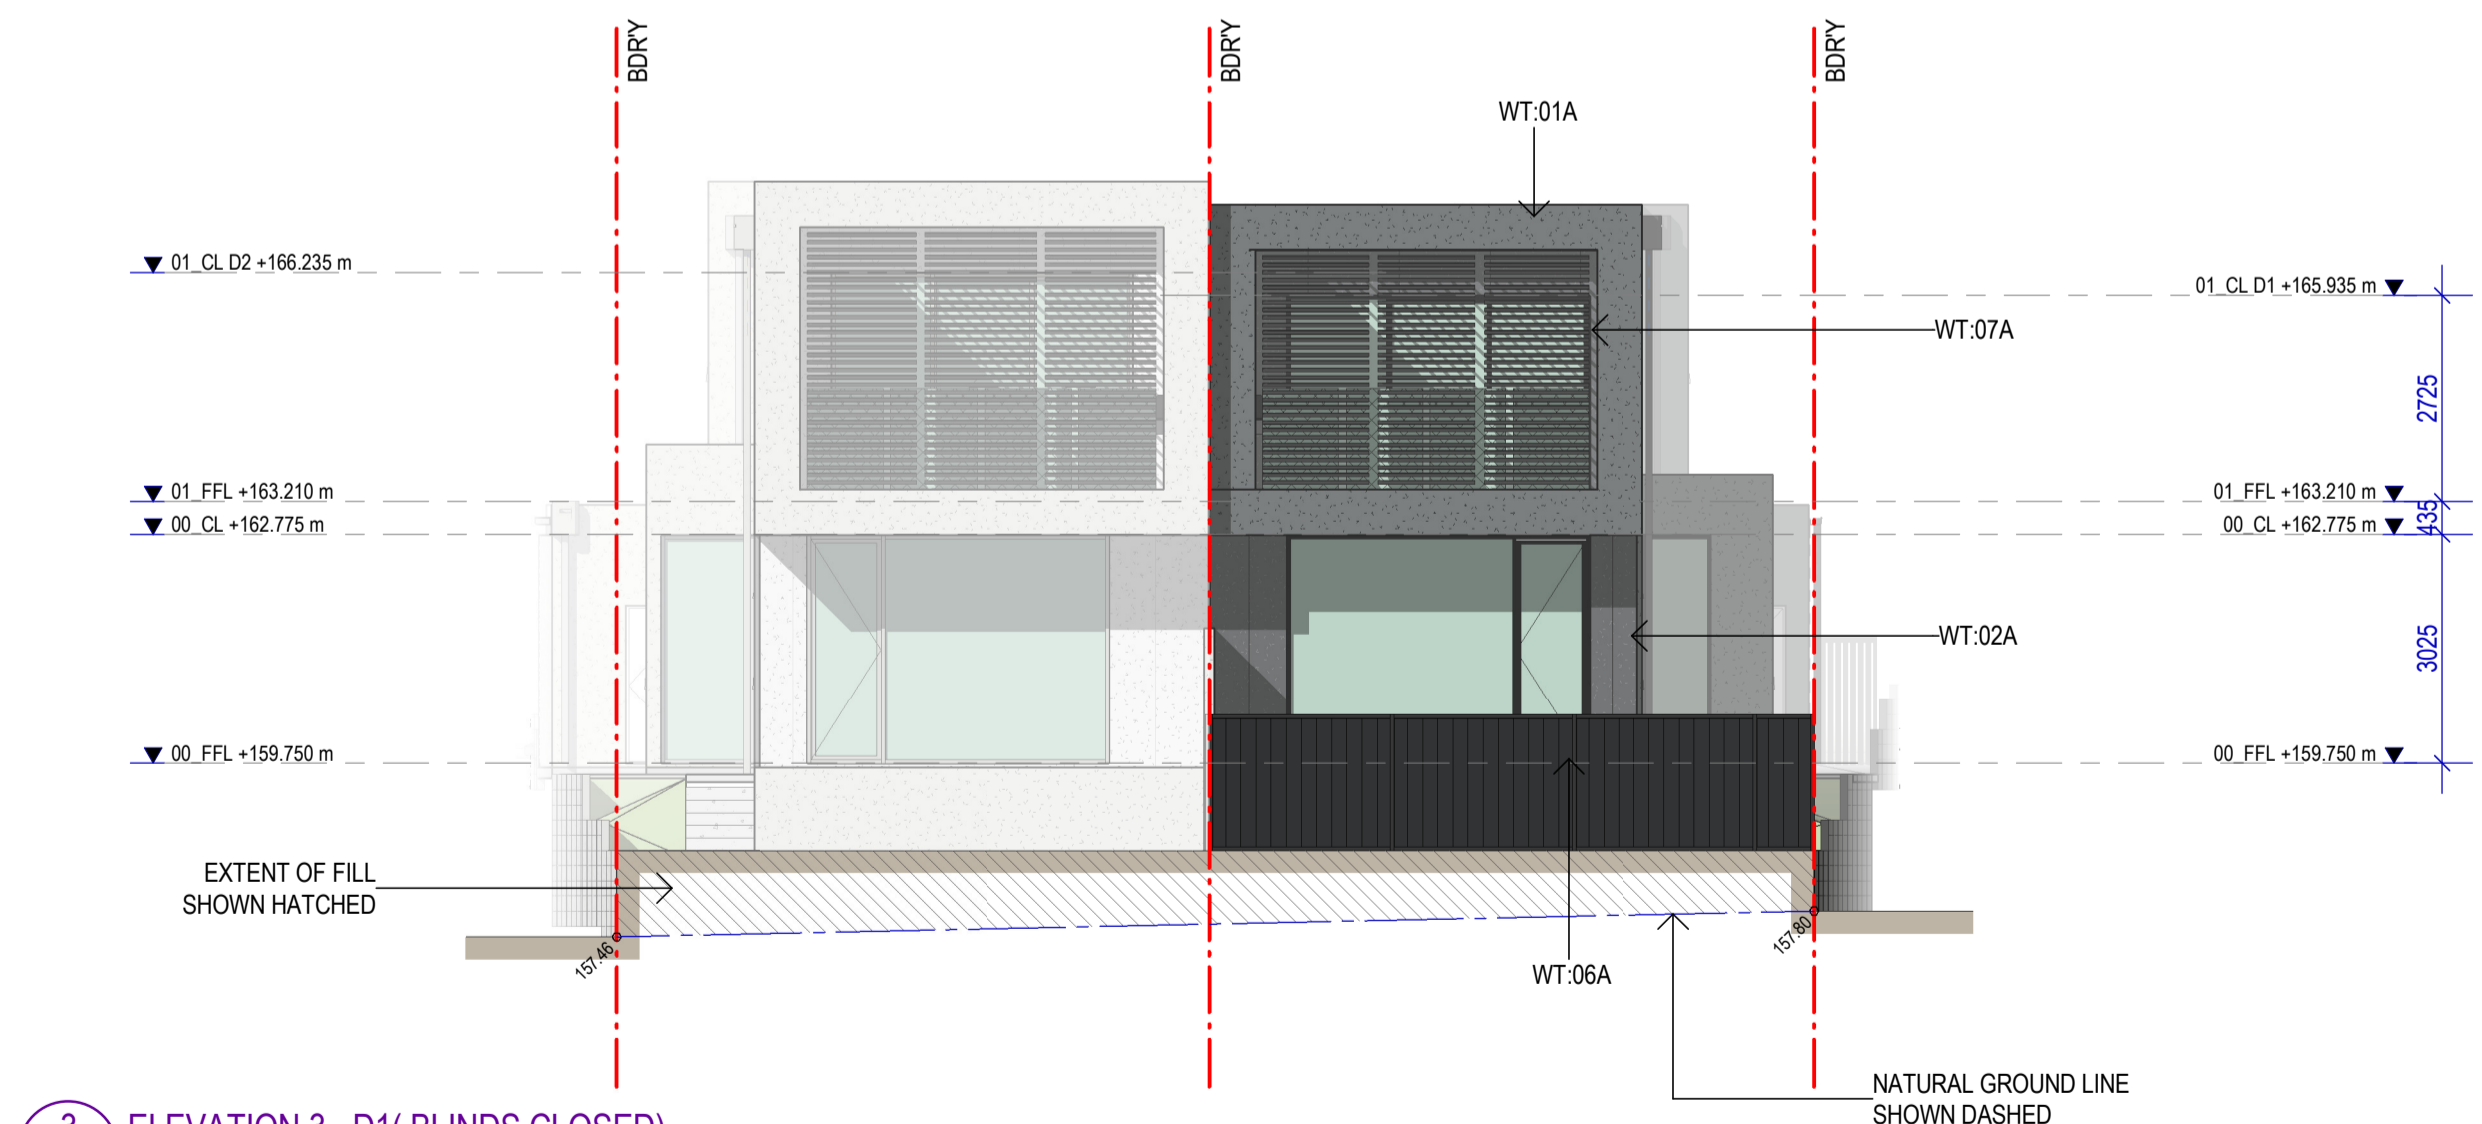

3 ELEVATION 3 - D1 (BLINDS CLOSED)
SCALE 1:100


MATERIAL SCHEDULE D1

WT.01A



COLOUR: WESTERN MYALL
FINISH: RENDERED TEXTURE

WT.02A

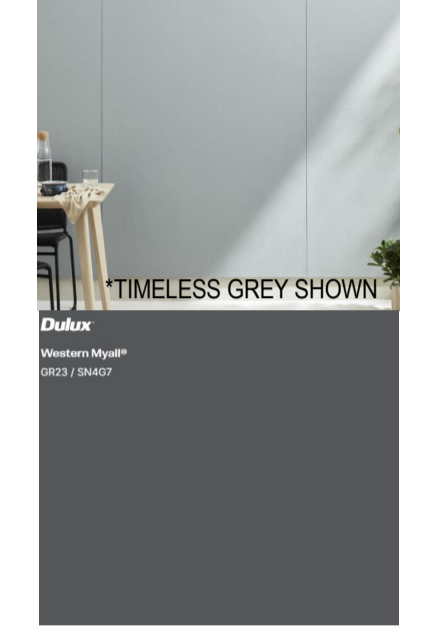

COLOUR: DULUX WESTERN MYALL
FINISH: PAINT

WT.03A



FACE BRICK: GREY
SUPPLIER: PGH
INSTALLATION: STRETCHER BOND

WT.04A

ALUMINIUM BATTEN CLADDING
MANUFACTURER: DECO
PRODUCT: 2 PIECE QUICK CLICK
BATTEN WITH 400MM SPACE BASE
COLOUR: BLACK
PROFILE: 80x40

WT.05A

ALUMINIUM BATTEN SCREEN
MANUFACTURER: DECO
PRODUCT: BATTEN
COLOUR: BLACK
PROFILE: 80x40

WT.06A

ALUMINIUM WINDOW AND
DOOR FRAMES.
COLOUR: BLACK
FINISH: POWDERCOAT

NOTE: FOG DENOTES 1500H
MINIUM FIXED OBSCURE
GLAZING FROM FFL

BA.01
DENOTES 1500H OBSCURE
GLASS BALUSTRADE SCREEN

WT.07A

AUTOMATED EXTERNAL
VENETIAN BLIND SYSTEM
MATERIAL: ALUMINIUM
FINISH: POWDERCOATED

Recent revision history	Description	Date	Notes & Legend
# Status			Contractor must verify all dimensions on site before commencing work or preparing shop drawings. Do not scale drawings.

Project
2 ABUTTING 2 STOREY DWELLINGS AT NO. 9 WYATT RD BURNSIDE

Client
STEWART FAMILY

Issuer
D'ANDREA ARCHITECTS

Suite 11, 467 Fullarton Road, Highgate SA 5063
T: 08 6072 4632
E: info@dandreaarchitects.com.au
W: www.dandreaarchitects.com.au
© D'ANDREA ARCHITECTS PTY.LTD.
Project number

Project Number 25mm
Checked Status Approved
Checker Approver A1

Size check
Sheet size A1
Scale 1:100

Sheet title	Sheet number	Revision
ELEVATIONS - D1	2203	
PLANNING APPLICATION		



Recent revision history

#	Status	Description	Date

Notes & Legend
 Contractor must verify all dimensions on site before commencing work or preparing shop drawings. Do not scale drawings.

Project
2 ABUTTING 2 STOREY DWELLINGS AT NO. 9 WYATT RD BURNSIDE

Client
STEWART FAMILY

Issuer



Suite 11, 457 Fullarton Road, Highgate SA 5063
 T: 08 8272 6632
 E: info@dandreaarchitects.com.au
 W: www.dandreaarchitects.com.au
 © D'ANDREA ARCHITECTS PTY LTD.



Project number	Size check	○
Project Number	25mm	
Checked	Approved	Sheet size
Checker	Approver	A1

Sheet title

PERSPECTIVES

Sheet number	Revision
2204	
Status	
PLANNING APPLICATION	

MATERIAL SCHEDULE D2

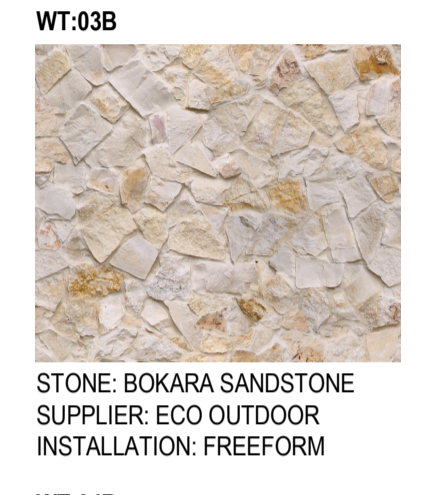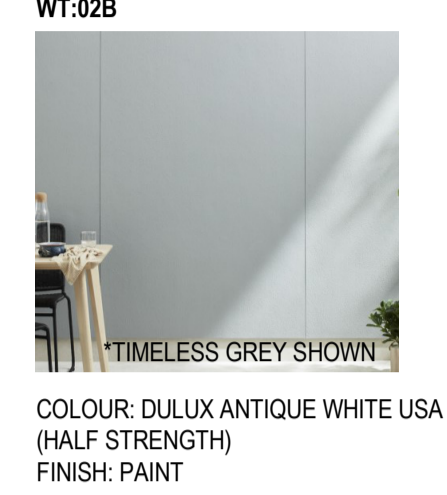


NOTE: FOG DENOTES 1500H MINIMUM FIXED OBSCURE GLAZING FROM FFL

BA:01 DENOTES 1500H OBSCURE GLASS BALUSTRADE SCREEN


WT:07B AUTOMATED EXTERNAL VENETIAN BLIND SYSTEM
 MATERIAL: ALUMINIUM
 FINISH: POWDERCOATED

Notes & Legend
 Contractor must verify all dimensions on site before commencing work or preparing shop drawings. Do not scale drawings.

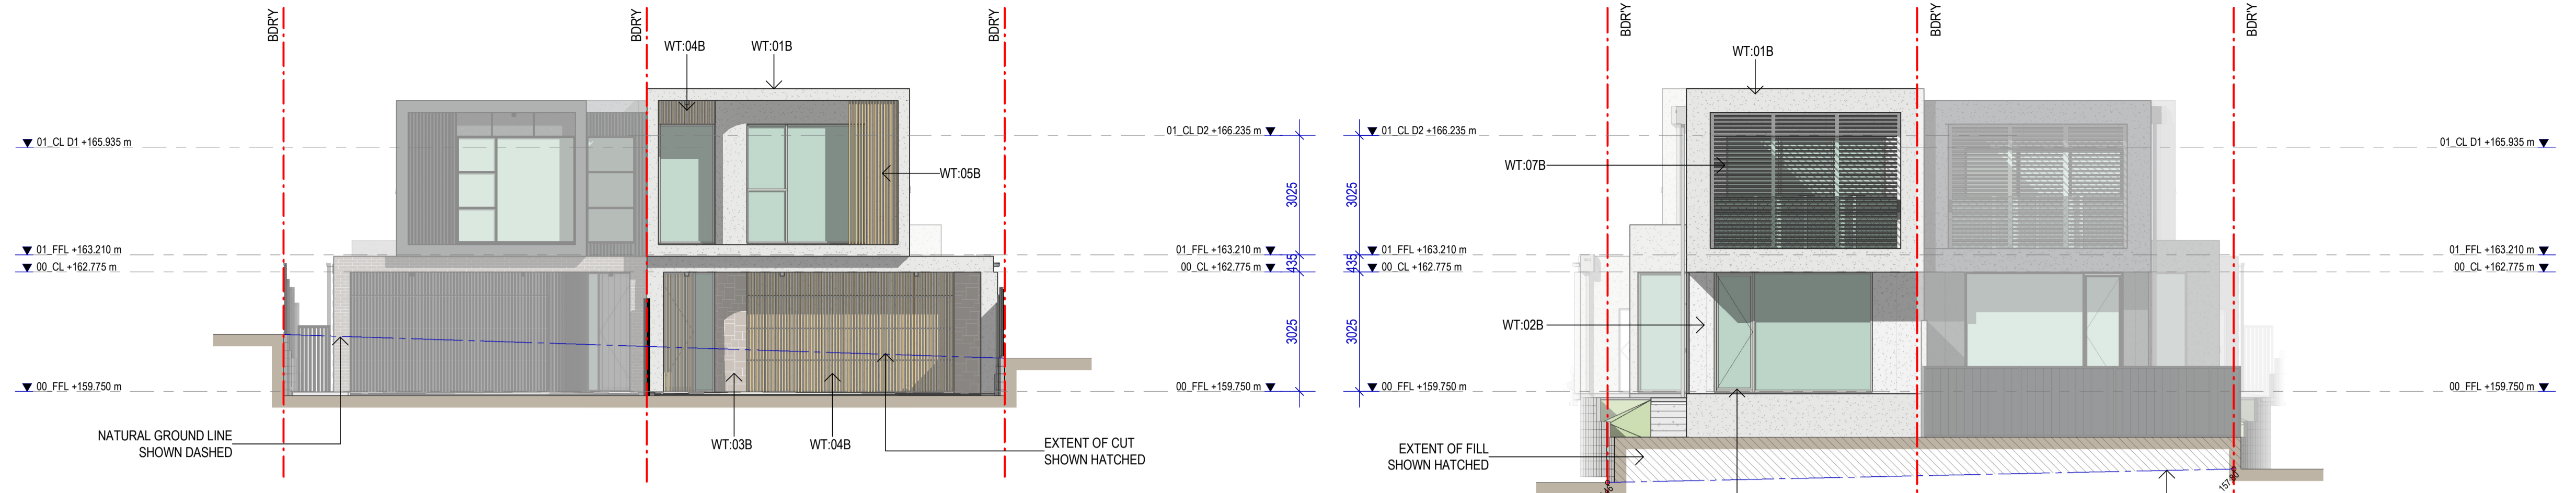

1 ELEVATION 1 - D2
 SCALE 1:100


3 ELEVATION 3 - D2(BLINDS CLOSED)
 SCALE 1:100

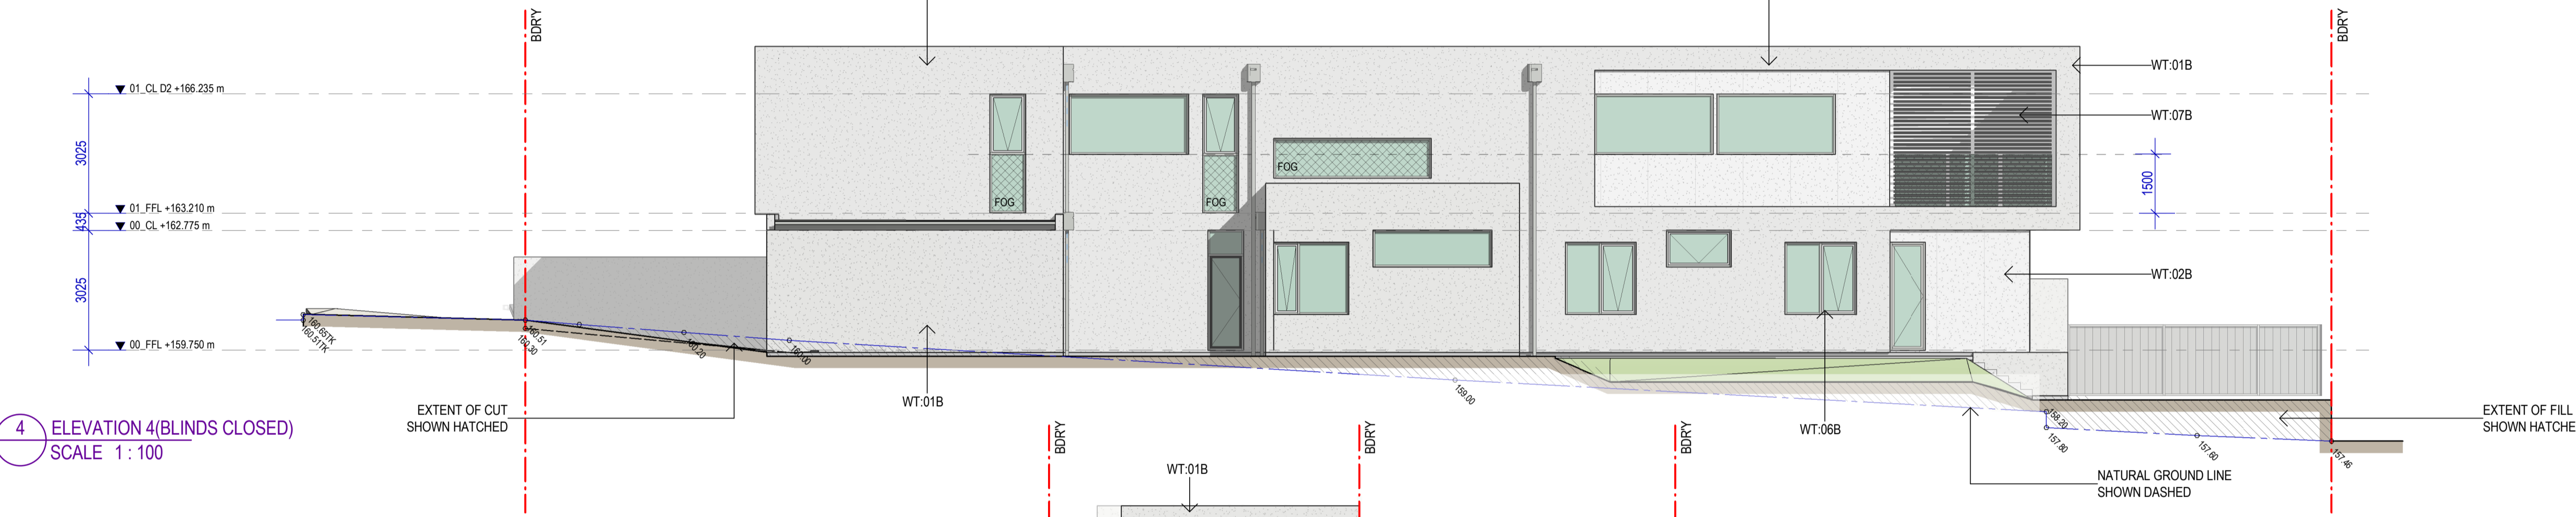

4 ELEVATION 4(BLINDS CLOSED)
 SCALE 1:100



2 ELEVATION 3 - D2(BLINDS OPEN)
 SCALE 1:100

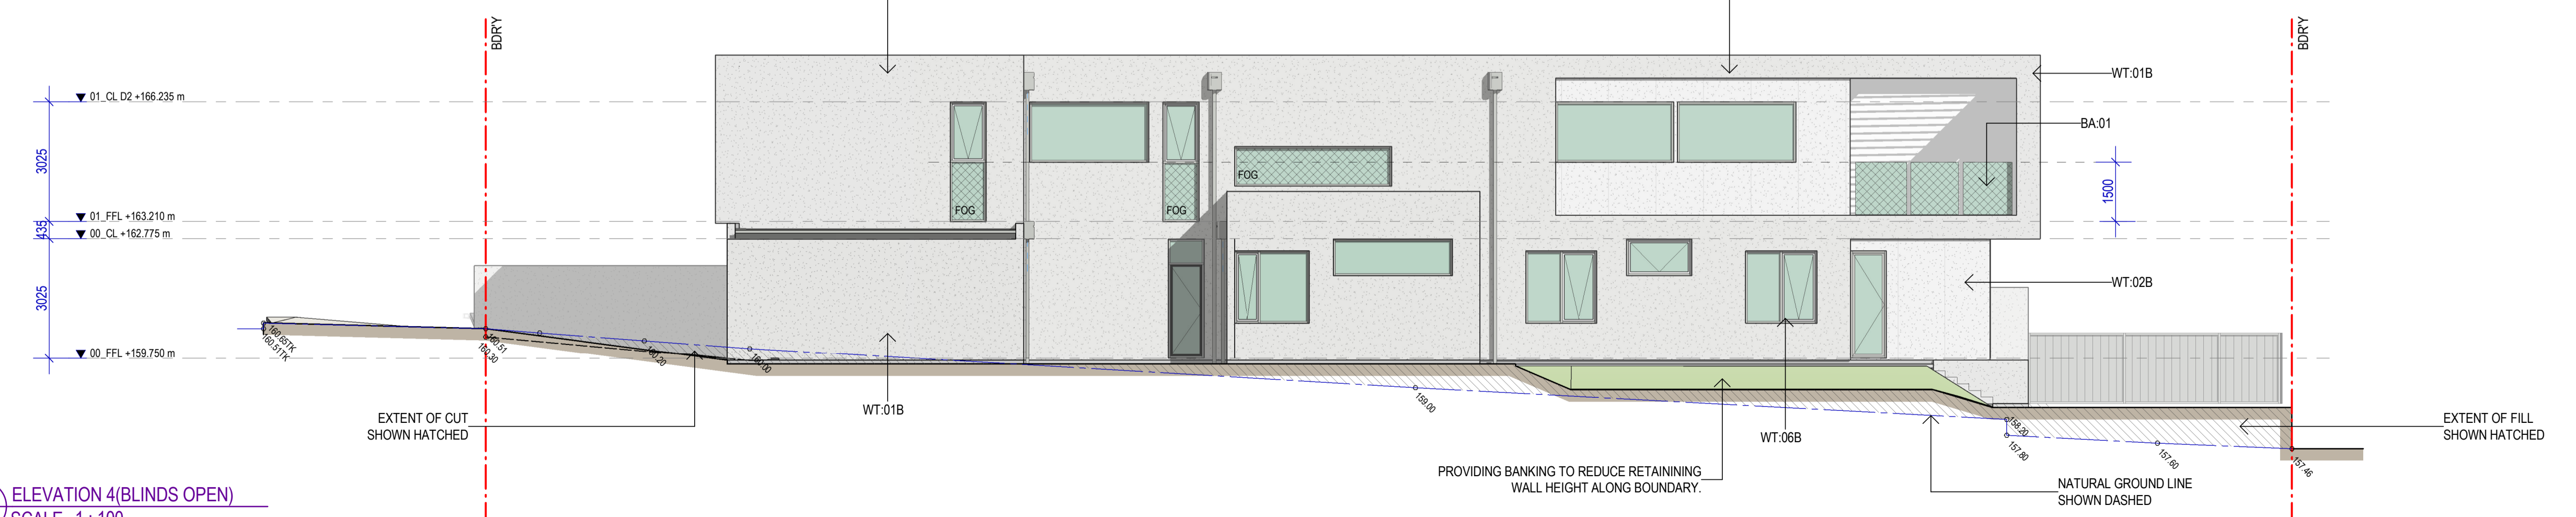

6 ELEVATION 4(BLINDS OPEN)
 SCALE 1:100

Project
2 ABUTTING 2 STOREY DWELLINGS AT NO. 9 WYATT RD BURNSIDE
 Client
STEWART FAMILY




Project number	Size check	
Project number	25mm	
Checked	Approved	Sheet size
Checker	Approver	A1
		Scale
		1:100


ELEVATIONS - D2

Sheet number
2205
 Status
PLANNING APPLICATION


REFER TO FENCE LEGEND FOR FENCING AND RETAINING WALL DETAIL

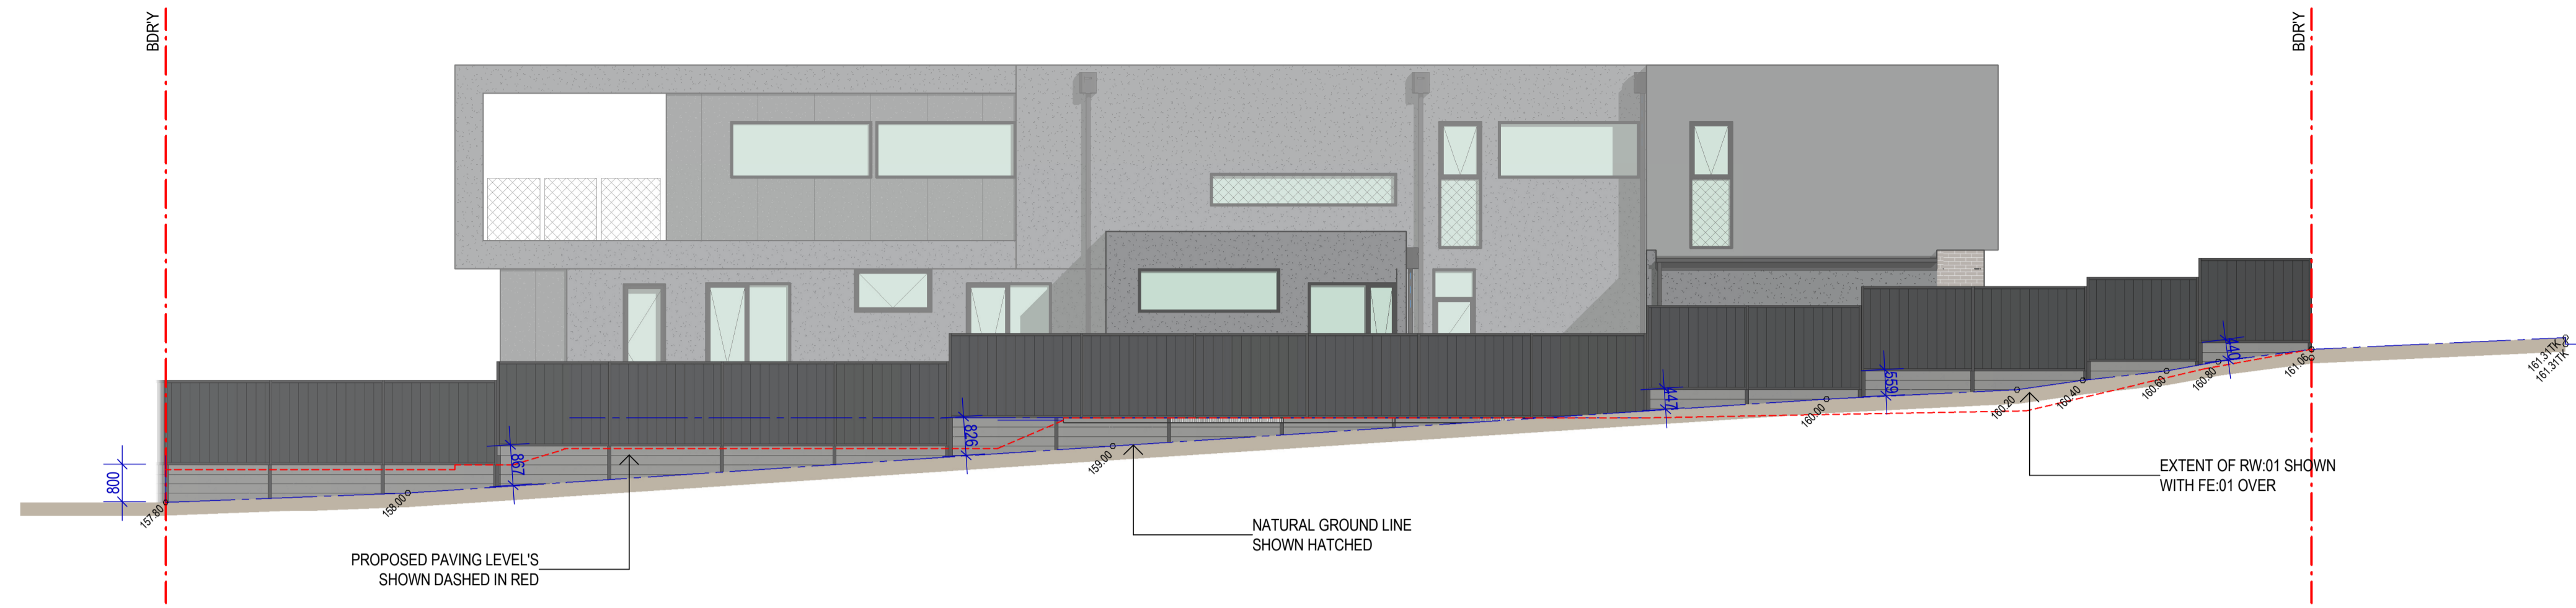

1 ELEVATION 2 - FENCE
SCALE 1 : 100

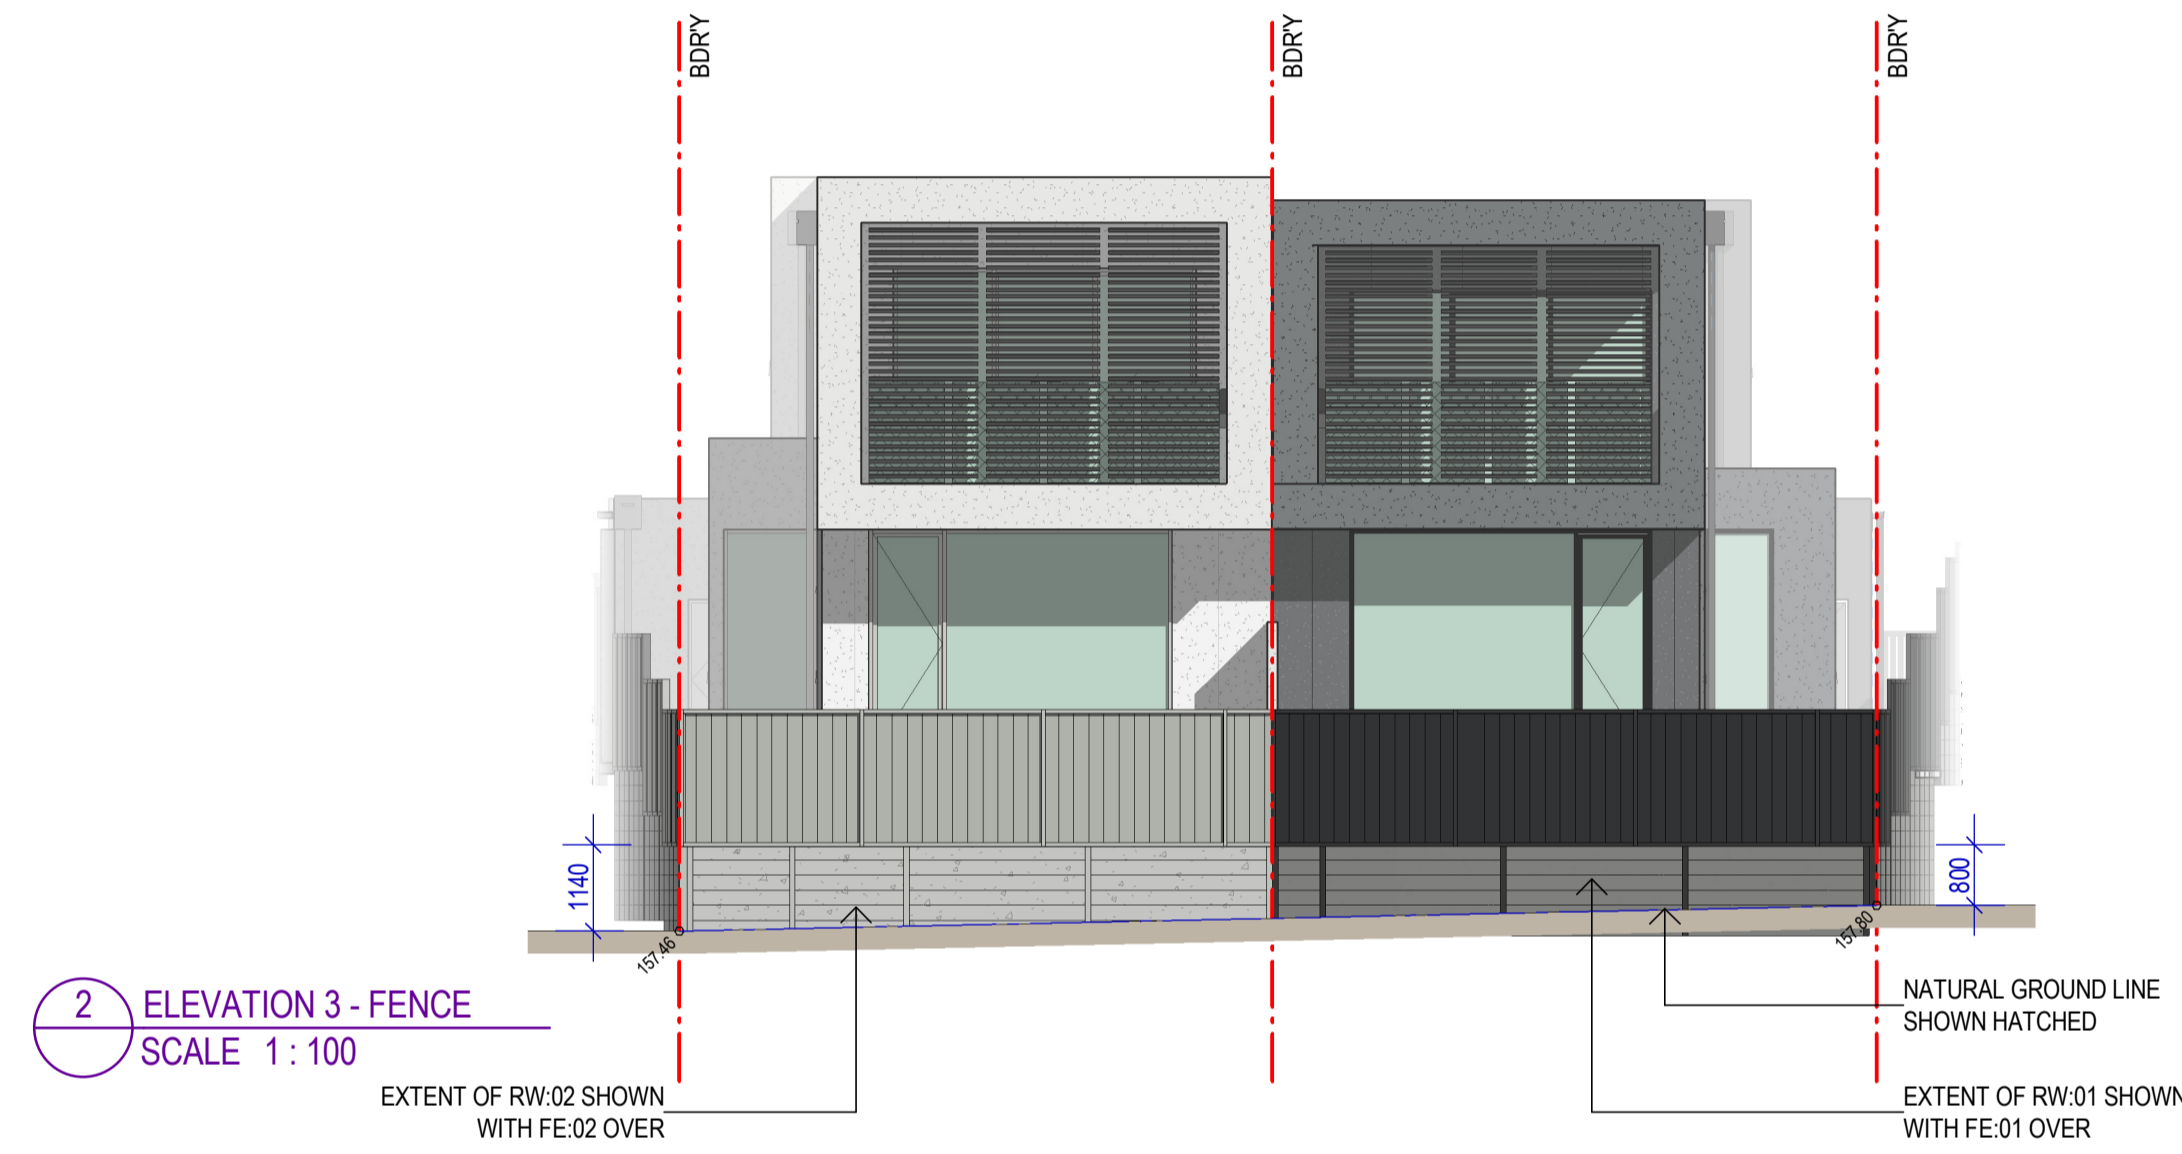

2 ELEVATION 3 - FENCE
SCALE 1 : 100

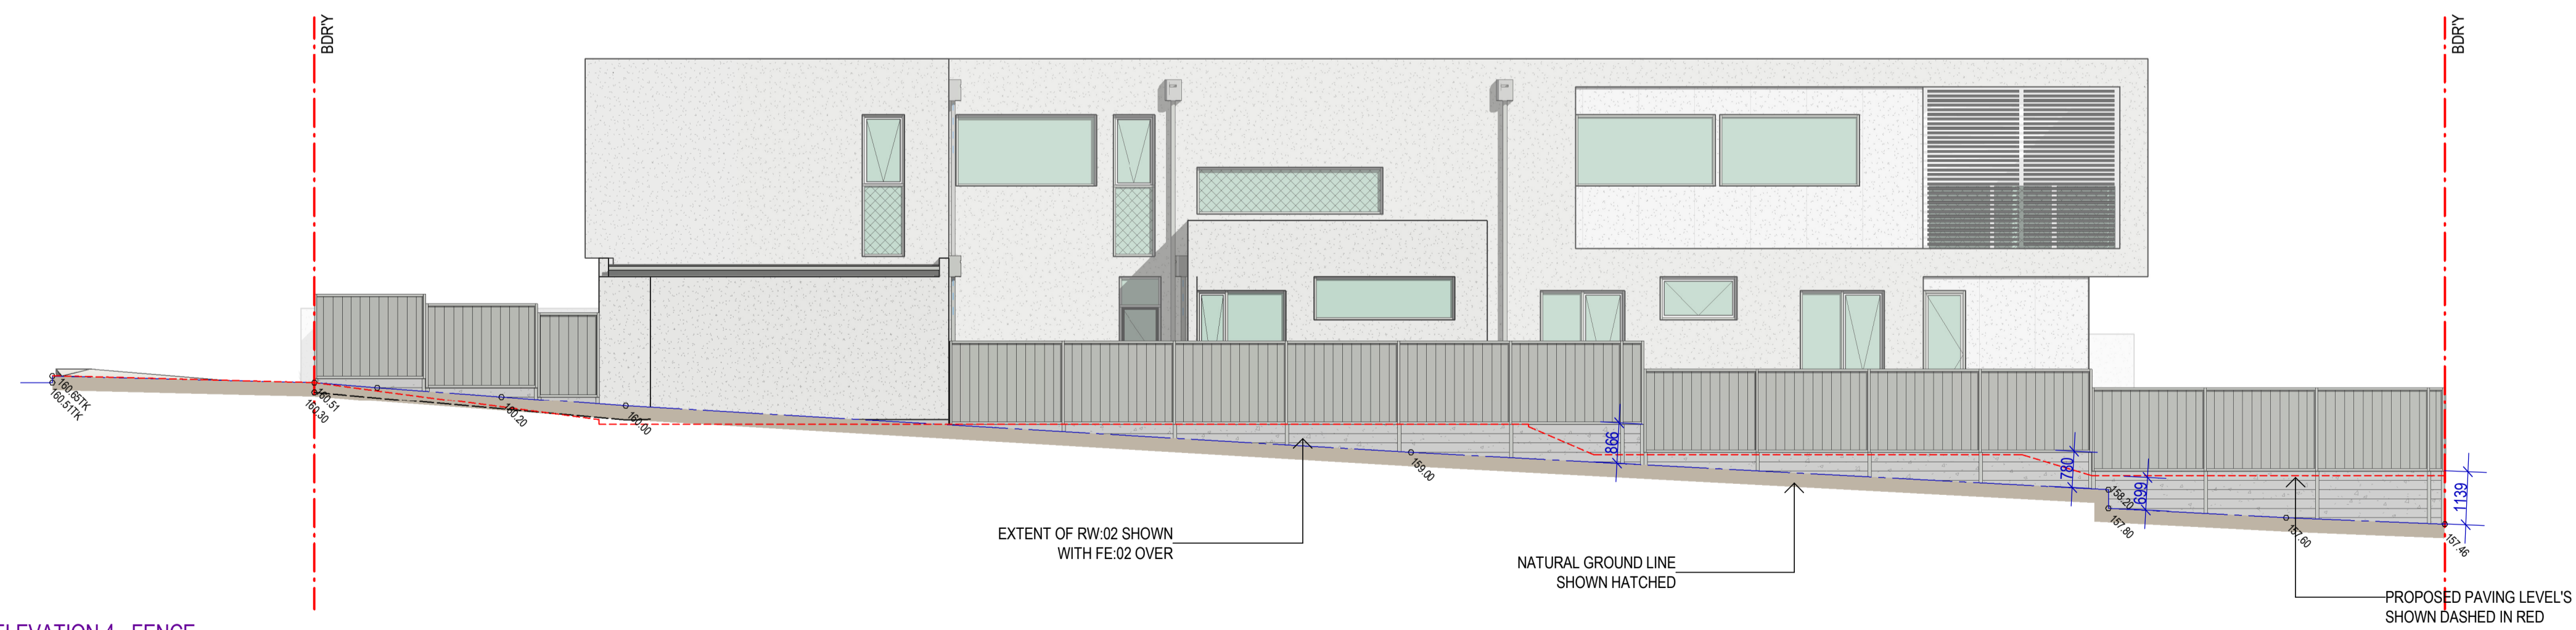

3 ELEVATION 4 - FENCE
SCALE 1 : 100

Recent revision history	Description	Date	Notes & Legend
#	Status		Contractor must verify all dimensions on site before commencing work or preparing shop drawings. Do not scale drawings.
Date generated	21/05/2025 5:07:13 PM	X11 JOB FILES\2025\MAYFAIR BG_STEWART - 9 Wyatt rd, Burnside\A03_Cad Files\RevitModel\MAYFAIR BG_STEWART - 9 Wyatt rd, Burnside_PD.rvt	

Project
2 ABUTTING 2 STOREY DWELLINGS AT NO. 9 WYATT RD BURNSIDE

Client
STEWART FAMILY

Issuer
D'ANDREA ARCHITECTS

Suite 11, 467 Fullarton Road, Highgate SA 5063
T: 08 6072 6632
E: info@dandreaarchitects.com.au
W: www.dandreaarchitects.com.au
© D'ANDREA ARCHITECTS PTY.LTD.
Project number

Size check

Project Number 25mm

Checked Approved Sheet size Scale
Checker Approver A1 1:100

Sheet title
FENCE + RETAINING WALL ELEVATIONS

Sheet number
2206

Revision
PLANNING APPLICATION